


B.4 SITUACE - OSAZOVACÍ PLÁN - TRVALKOVÝ ZÁHON

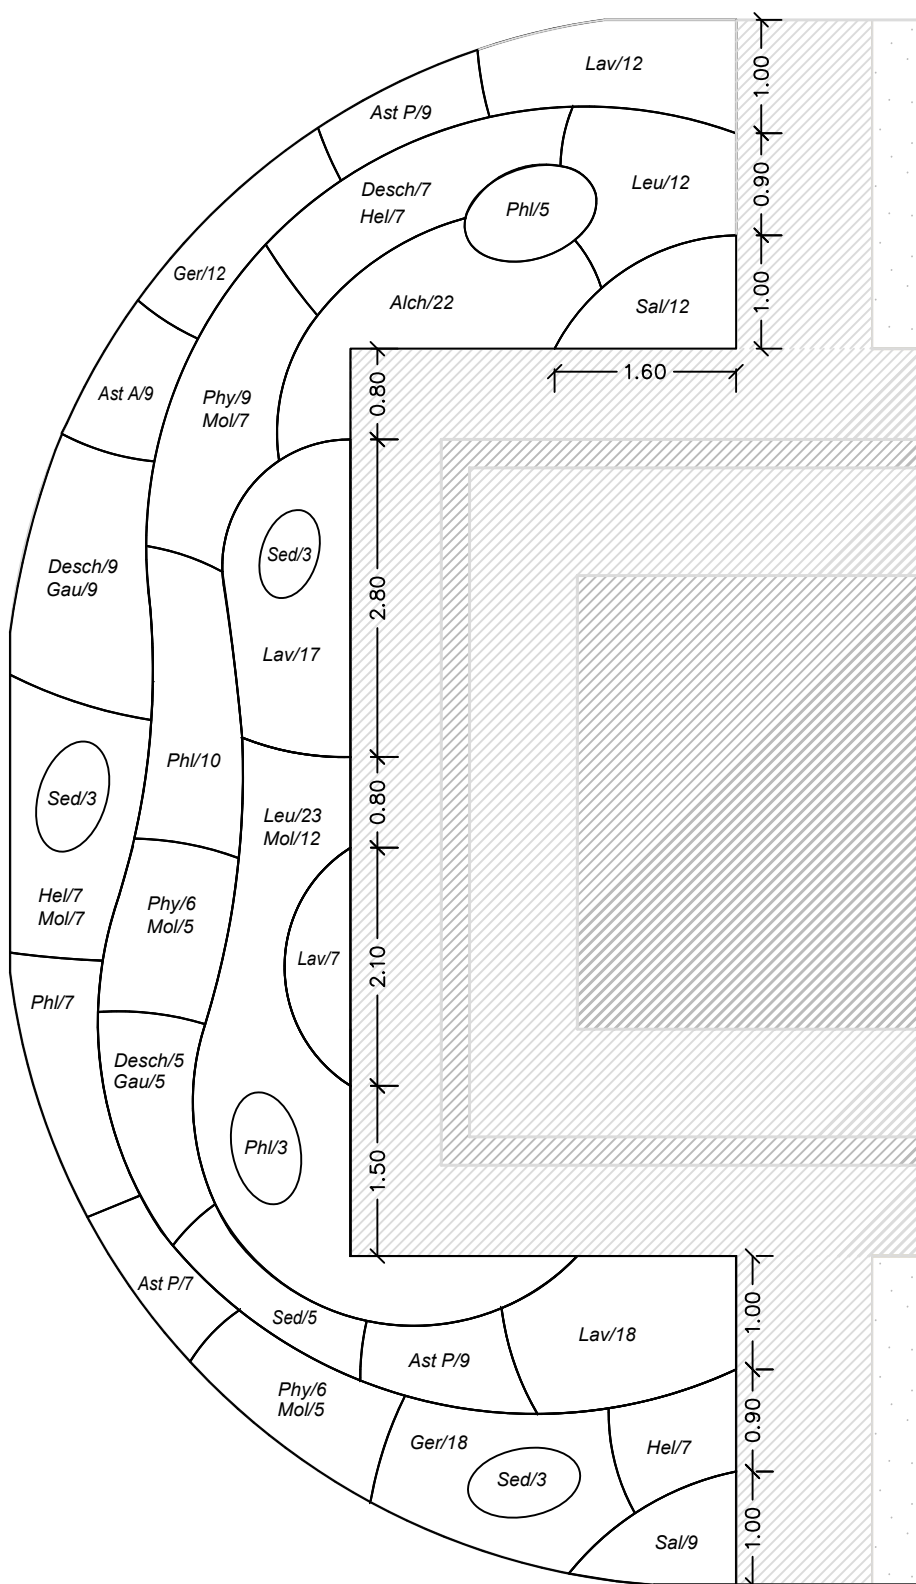

SEZNAM NAVRHOVANÝCH ROSTLIN

trvalky a okrasné traviny:

Alch	Alchemilla mollis, 9 ks/m ²	22 ks
Ast P	Aster novae angliae 'Purple dome', 9 ks/m ²	25 ks
Ast A	Aster dumosus 'Apollo', 9 ks/m ²	9 ks
Desch	Deschampsia caespitosa 'Pálava', 7 ks/m ²	21 ks
Ger	Geranium x cantabrigiense 'Biokovo', 9 ks/m ²	30 ks
Hel	Helenium 'Kupferzwerg', 7 ks/m ²	21 ks
Gau	Gaura lindheimeri 'Whirling Butterflies', 7 ks/m ²	14 ks
Lav	Lavandula angustifolia, 7 ks/m ²	54 ks
Leu	Leucanthemum maximum 'Brightside', 7 ks/m ²	35 ks
Mol	Molinia caerulea 'Moorhexe', 7 ks/m ²	38 ks
Sed	Sedum telephium 'Matrona', 5 ks/m ²	14 ks
Sal	Salvia officinalis, 9 ks/m ²	21 ks
Phl	Phlox russelliana, 5 ks/m ²	25 ks
Phy	Physostegia virginiana, 7 ks/m ²	21 ks

cibuloviny:

All	Allium sphaerocephalon, bodové	70 ks
Nar	Narcissus 'Carlton', do hnízd po 5ti	70 ks

0 1m 2m 3m 4m 5m 10m

